


- \* RIEMPIMENTO DALLA RETE IDRICA
- \* FILLING FROM THE WATER MAINS

AI MORSETTI 5-6 QUADRO ELETTROPOMPA DAB – TO TERMINALS 5-6 DAB ELECTROPUMP PANEL  
 AI MORSETTI 37-38 QUADRO MOTOPOMPA DIESEL DAB – TO TERMINALS 37-38 DAB DIESEL MOTO PUMP PANEL

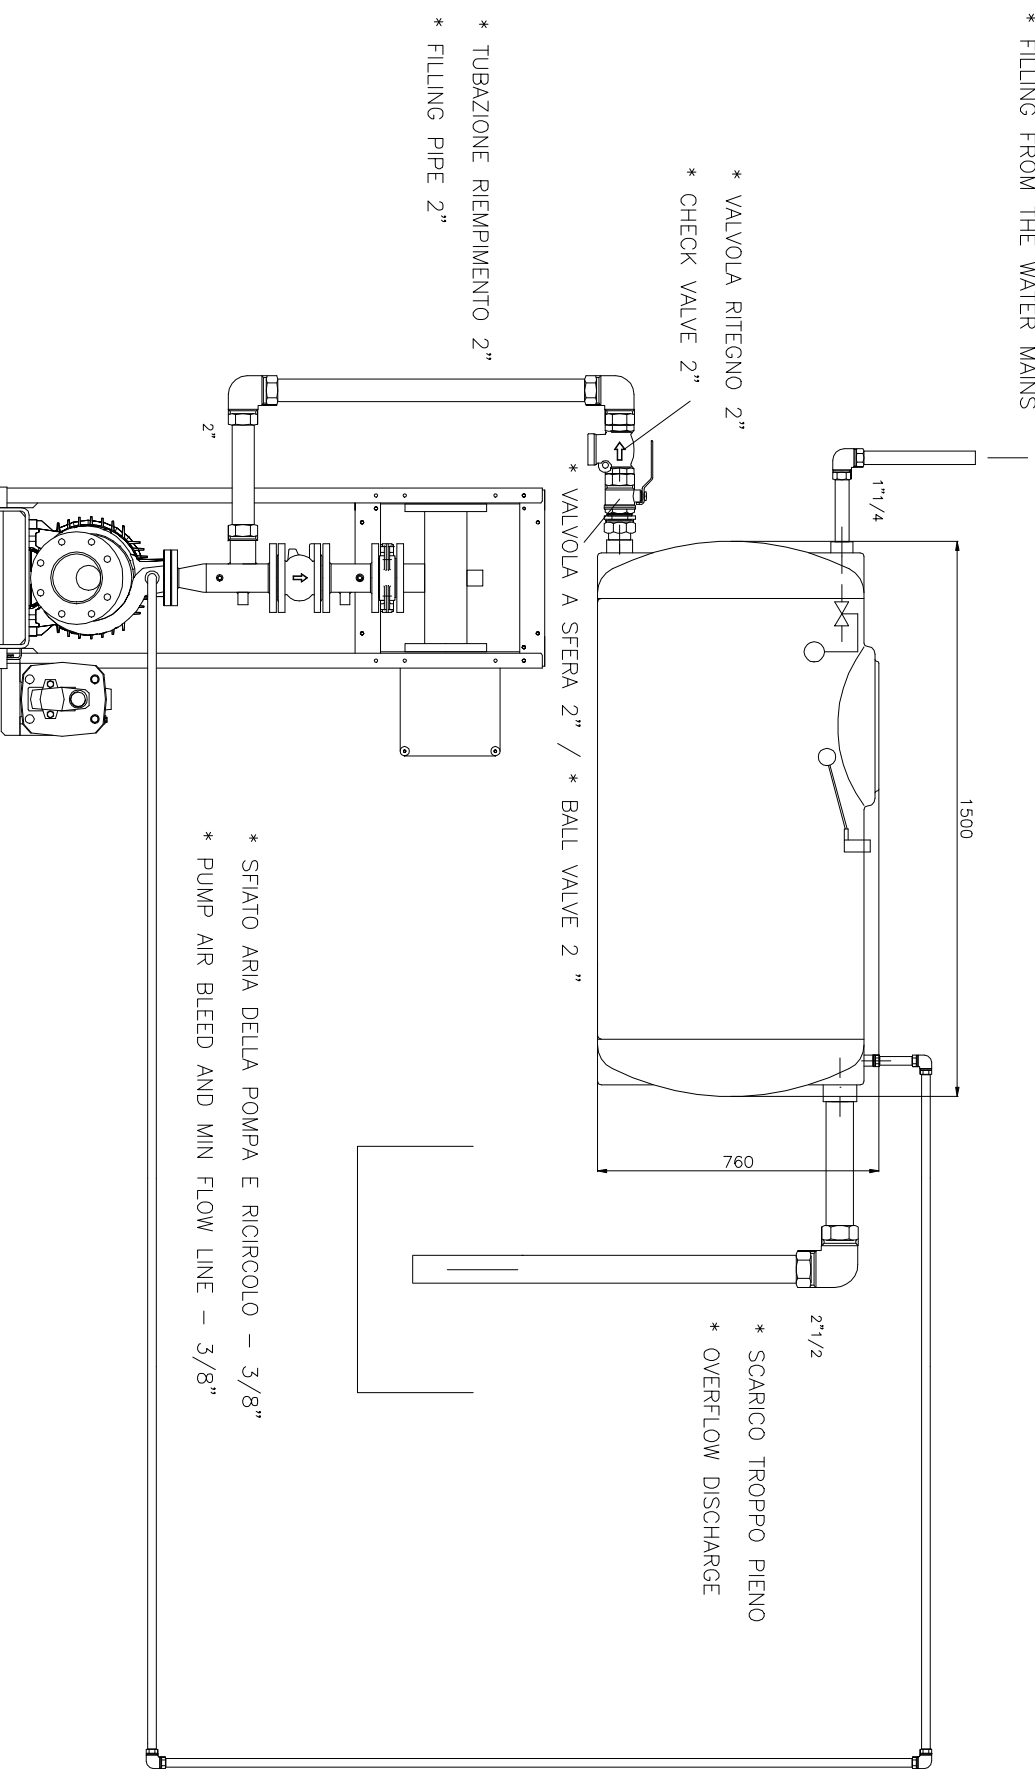

- \* = PARTI NON COMPRESI NELLA FORNITURA STANDARD
- \* = PARTS NOT INCLUDED IN THE STANDARD SUPPLY